


FOURTH FLOOR PLAN

SCALE:- 1/8"=1'-0"

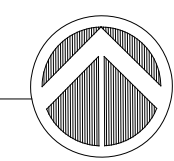

LEGEND


DOOR NO. FOR DETAIL REFER SHEET HS3

RM # ROOM NUMBER

SUITE DATA	REPRESENT ADA ROOMS											TOTAL		
	A	AD	B	BD	CS	CL	CD	D	DD	ES	EL		EDT	EDS
1ST LEVEL	6	1	3	-	4	-	-	1	1	1	-	-	1	18
2ND LEVEL	7	-	8	1	5	2	1	1	-	2	-	1	-	28
3RD LEVEL	7	-	10	1	5	2	1	1	-	2	1	-	-	30
4TH LEVEL	7	-	10	1	5	2	1	1	-	2	1	-	-	30
TOTAL	27	1	31	3	19	6	3	4	1	7	2	1	1	106
TOTAL UNIT PERCENTAGE	STUDIO UNITS 58.5%			1 BR UNITS 31.1%				2 BR TUB UNITS 10.4%				100%		

ABBREVIATIONS

A	STUDIO SHOWER
AD	STUDIO ADA SHOWER
B	STUDIO TUB
BD	STUDIO ADA TUB
CS	1 BR K SHOWER (SHORT)
CL	1 BR K SHOWER (LARGE)
CD	1 BR K ADA. SHOWER
D	1 BR DQ TUB
DD	1 BR DQ ADA TUB
ES	2 BR TUB & SHOWER (SHORT)
EL	2 BR TUB & SHOWER (LARGE)
EDT	2 BR TUB (ADA) & SHOWER
EDS	2 BR SHOWER (ADA) & TUB
DQ	DOUBLE QUEEN BED UNIT
Q	QUEEN BED UNIT
K	KING BED UNIT

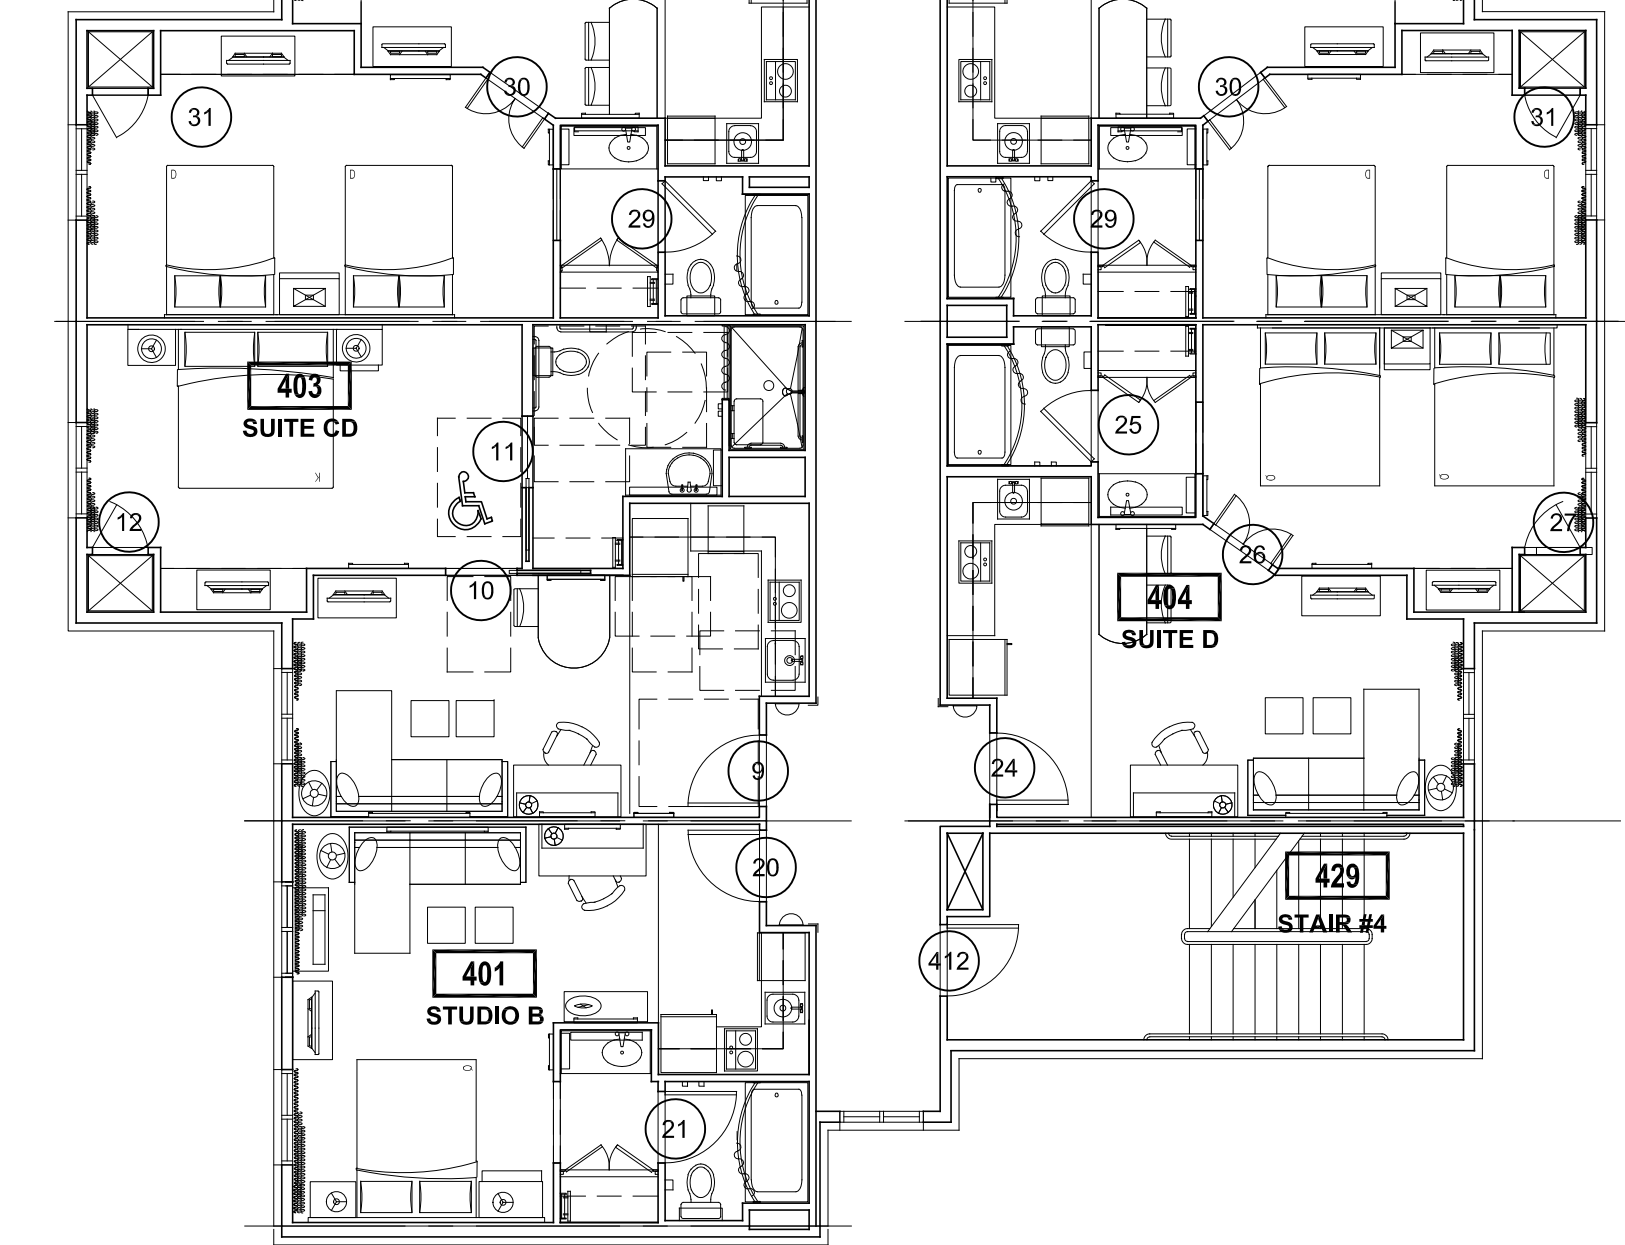

REVISIONS:	REVISION	ISSUE	DATE

Continental Development Consultants, Inc.
 7473 W Lake Mead Blvd, Ste 100, Las Vegas, NV 89128
 Phone (702)287-0347 • FAX (702)664-6237
 Email: Contact@continentaldc.com
 Civil Engineering • Land Planning and Zoning Entitlements •
 Building Design and Improvements • Construction Consulting



TITLE HOTEL - FOURTH FLOOR PLAN
PROJECT ONE THIRTEEN - MAIN PLAZA
 1490 EAST MAIN STREET
 WOODLAND, CA 95776

DATE: 05/22/2018
 JOB: RS-WL-01
 DWG BY: DV
 CKD BY: SPK

HF1.4